


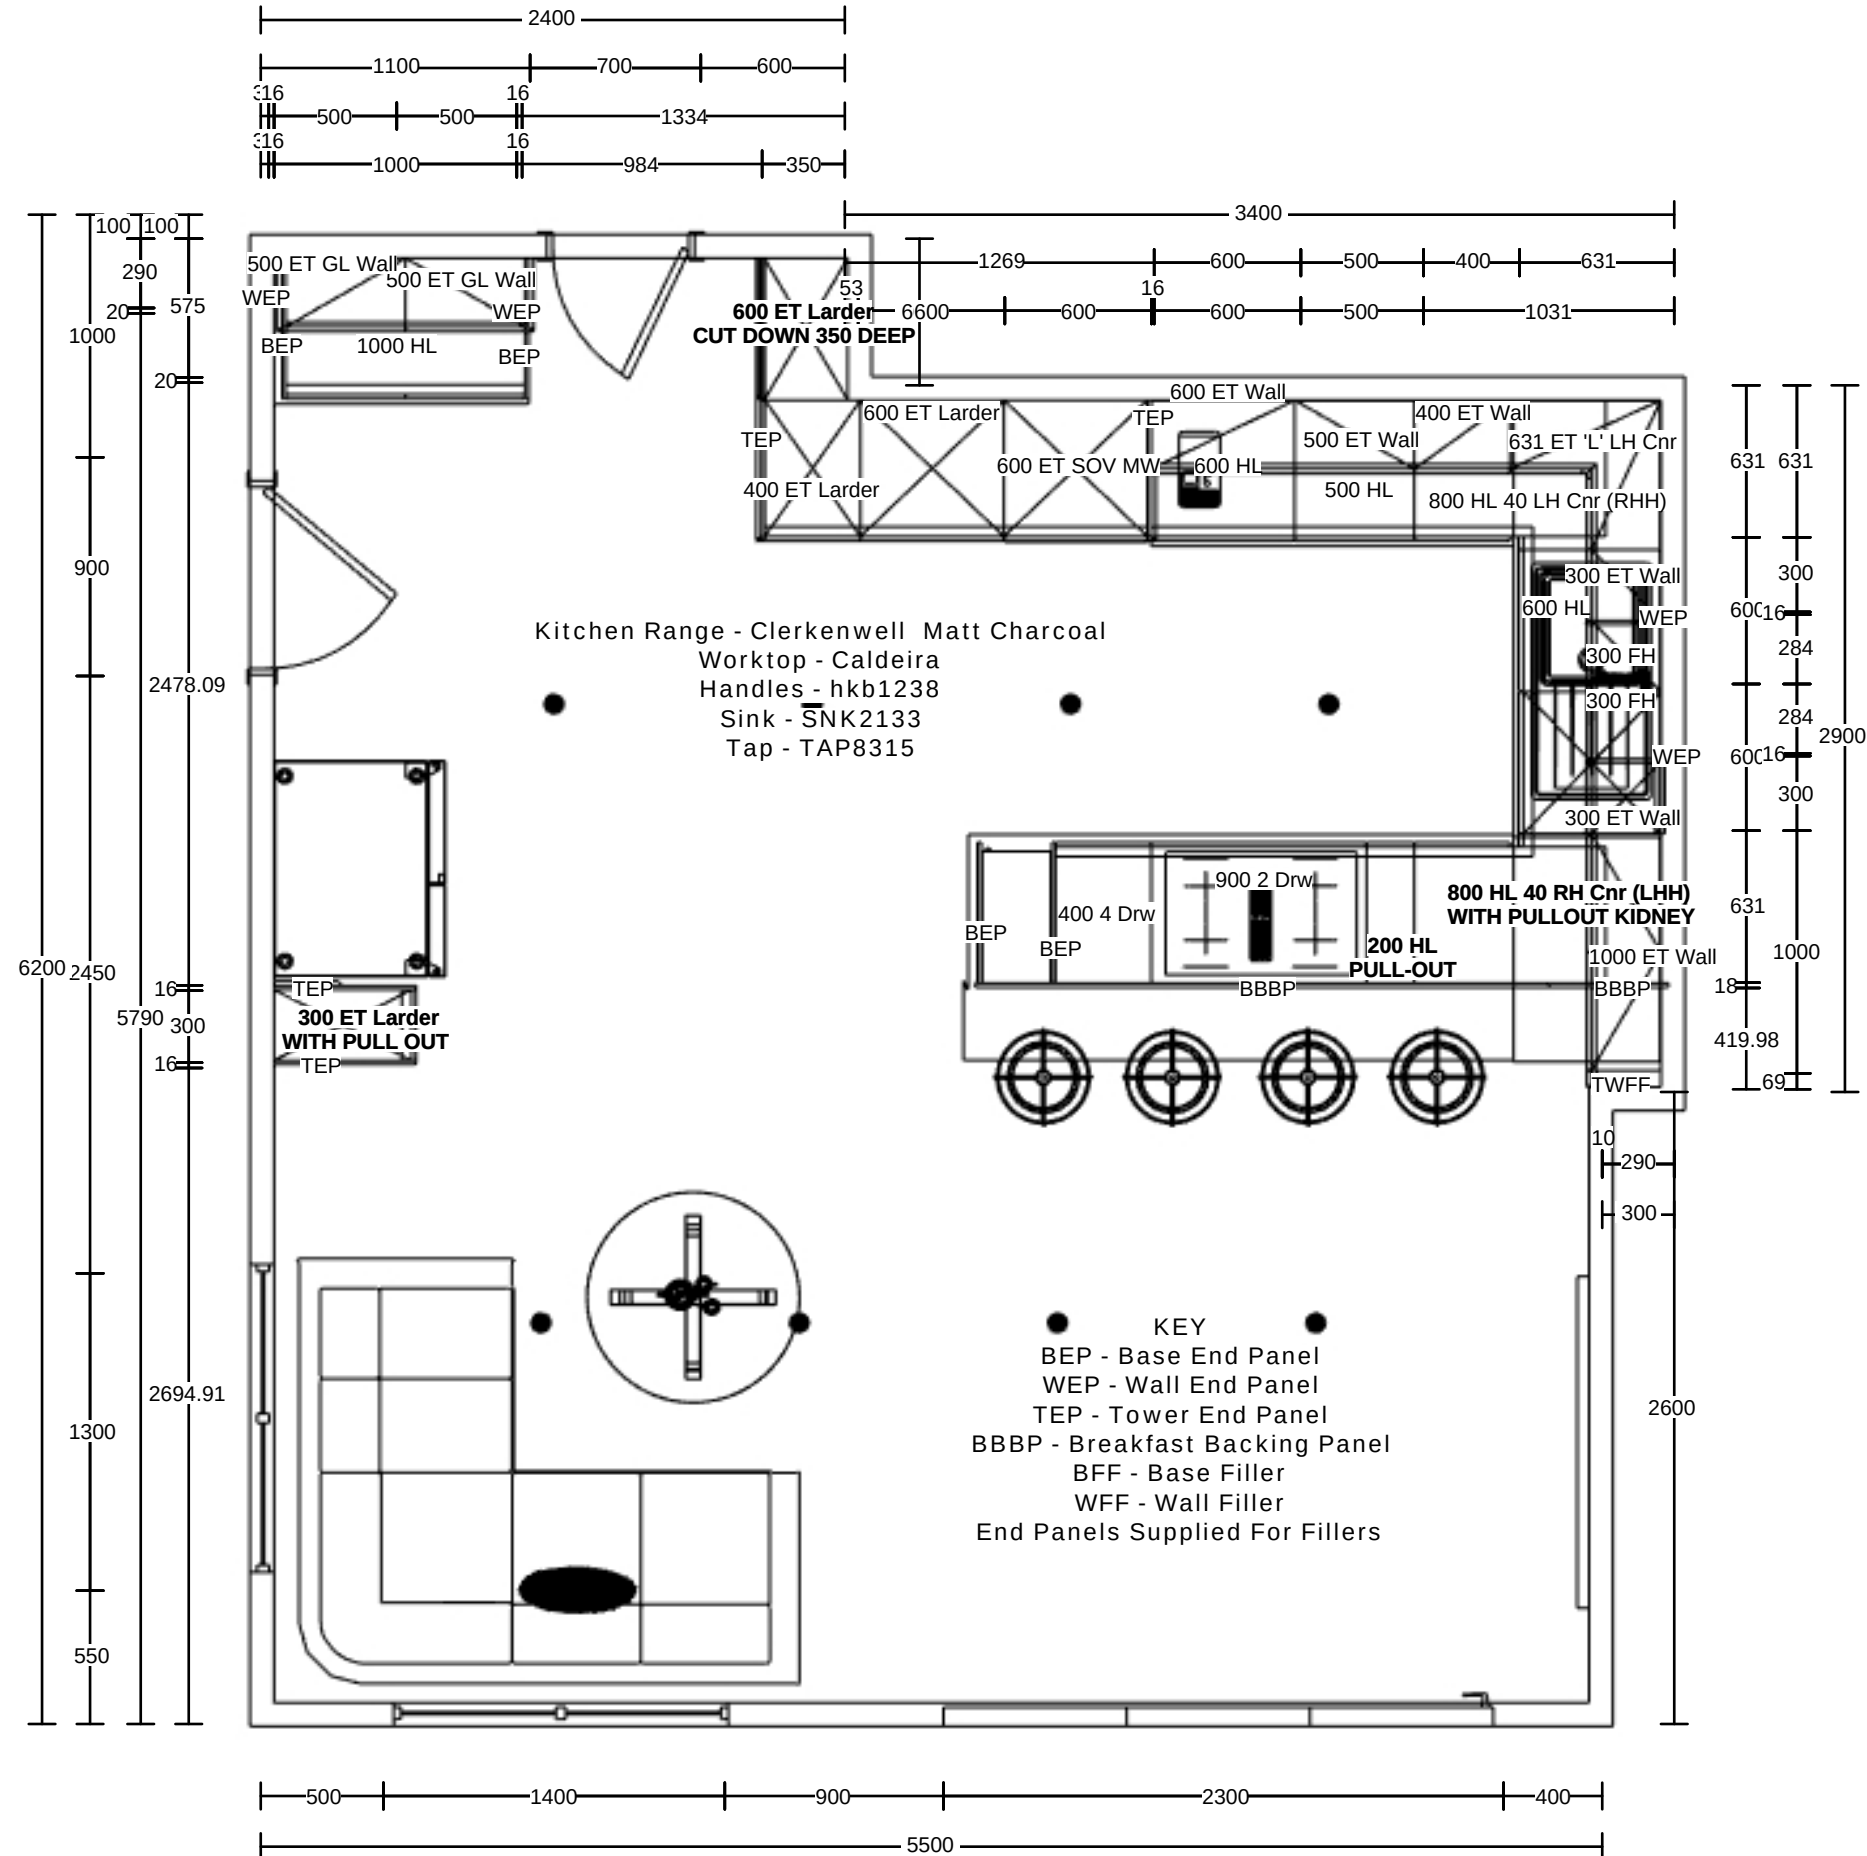

Please consult the quotation for a list of items to be supplied. The drawing is a computer representation of layout and dimension, details should be checked by the installer/builder. Please also ensure a Gas Safe registered engineer is engaged with regards to any gas appliances. Check with your installer/builder for more information.

Cad Plan No : 22072094751
 Designed By : Danielle Balazs
 Designed On : 7/10/22

Customer : andrew shepard
 Phone :
 Range Designed : Greenwich Super Matt Charcoal